


PROPOSED COMPRESSED AIR PIPE ROUTE - FIRST FLOOR (NON LUBRICANT - FOR BFS MACHINE)

27/09/2021

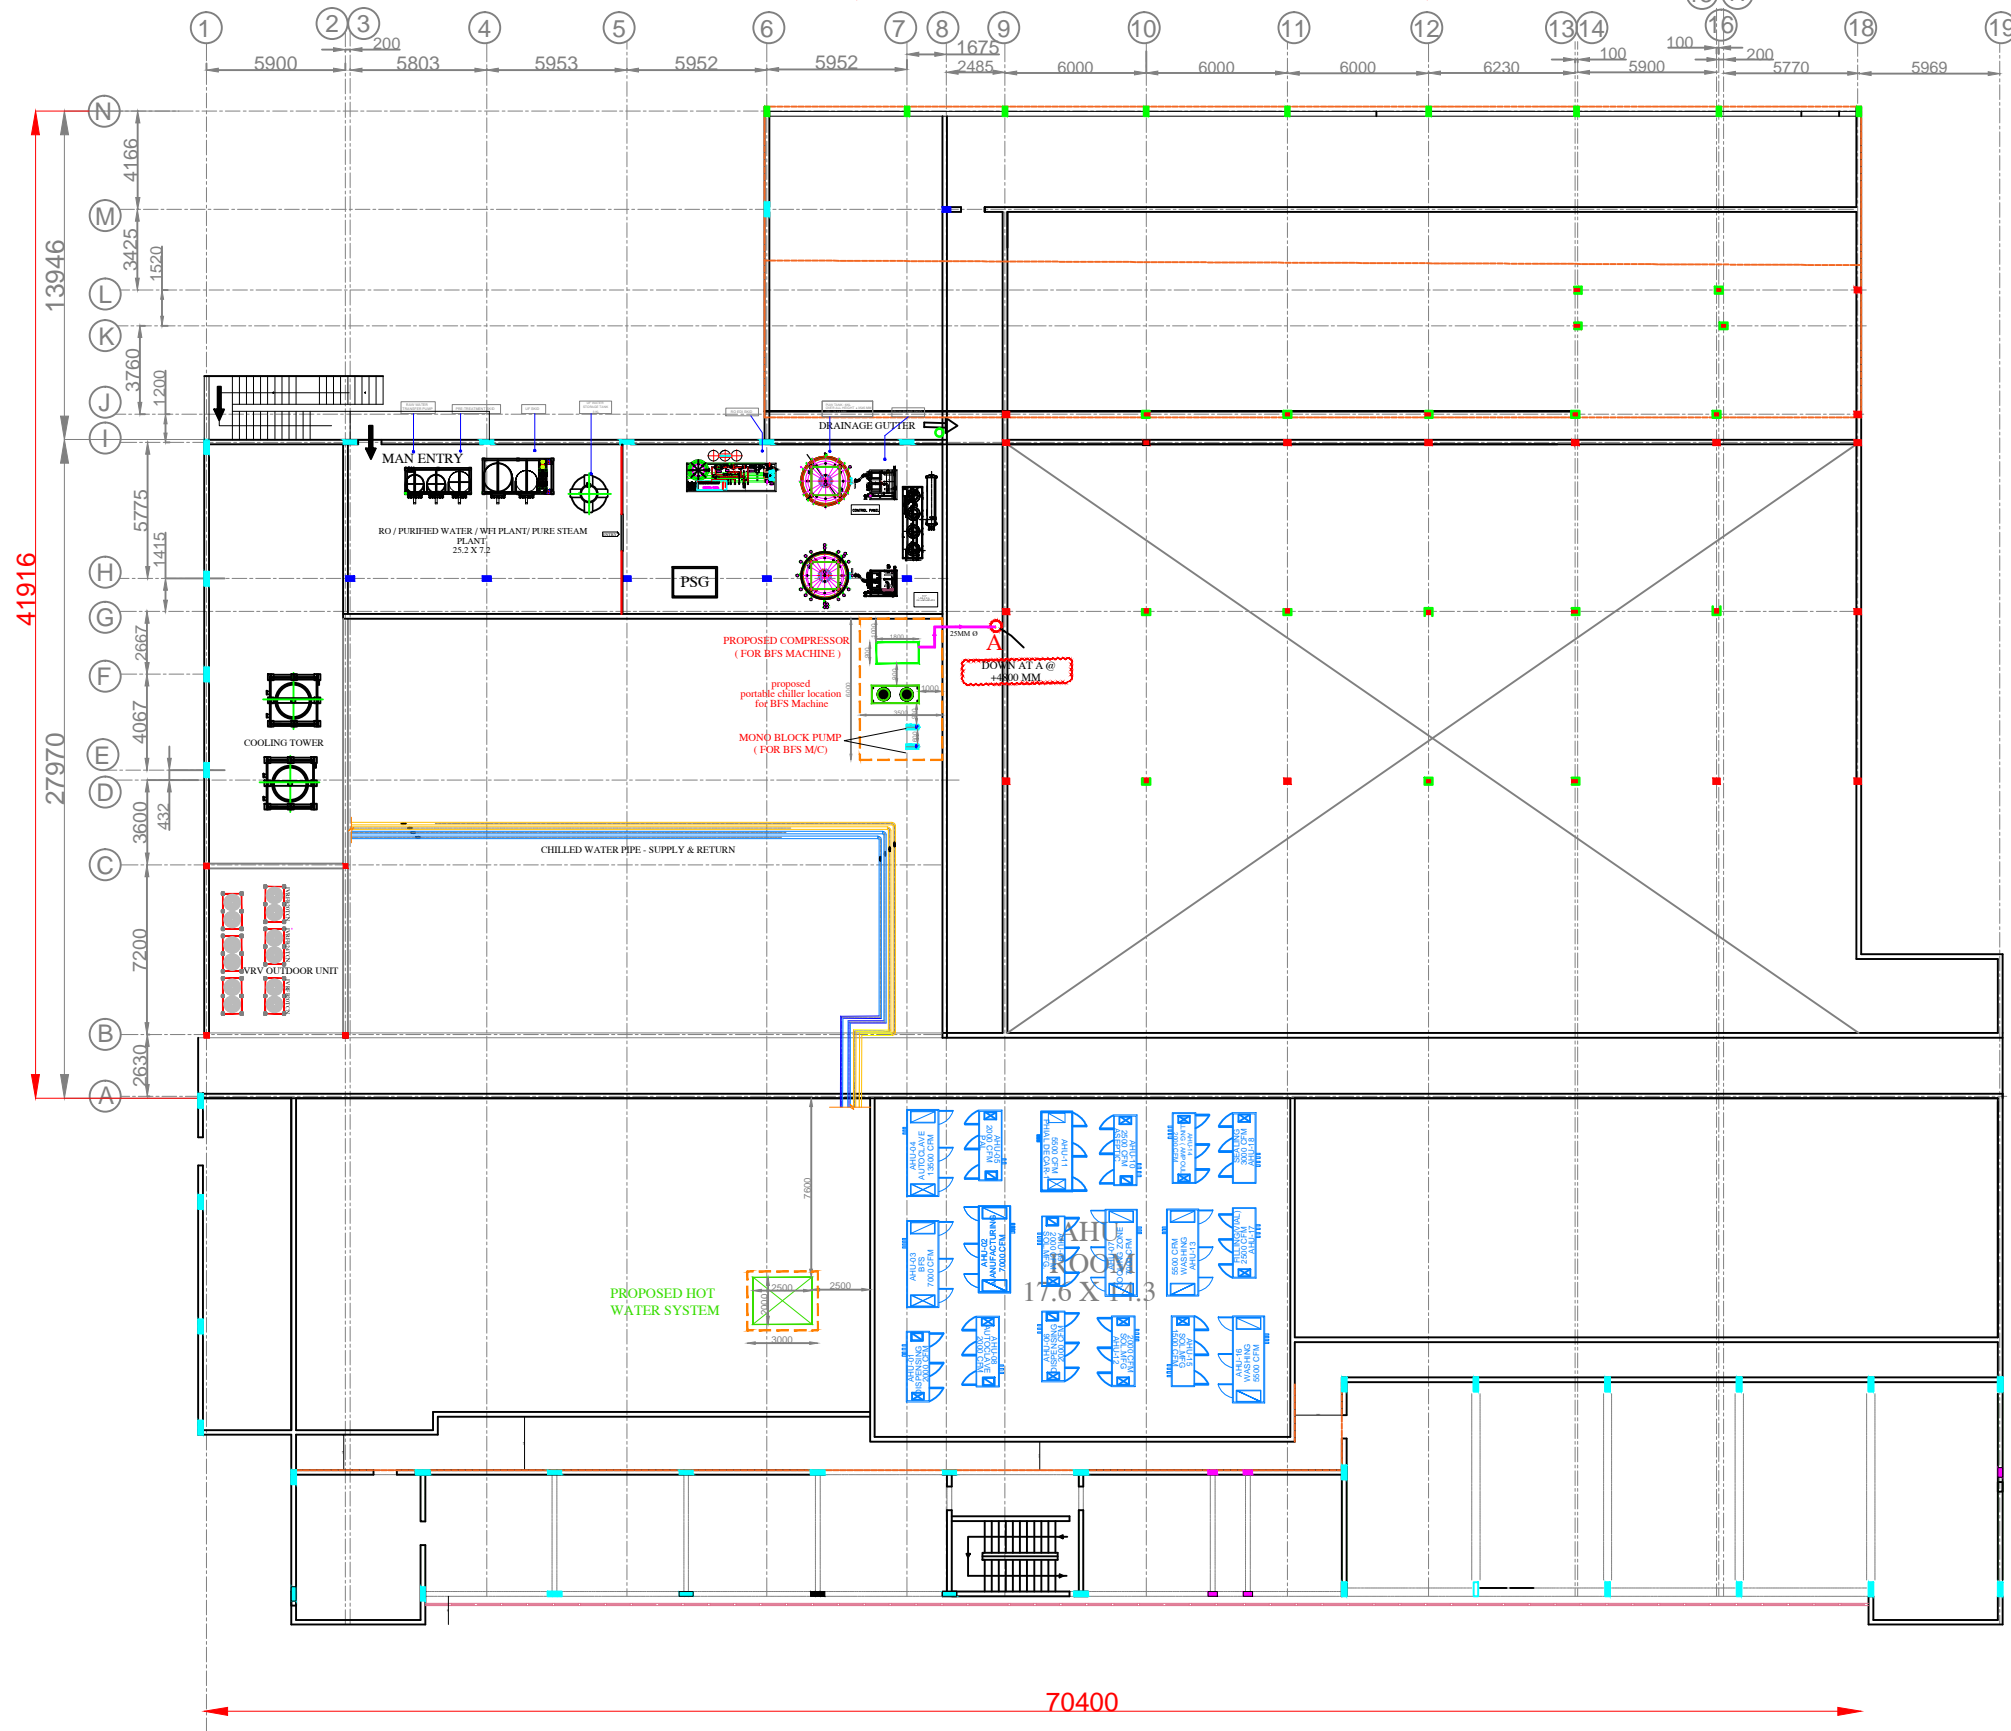

LEGEND :-

CODE	DESCRIPTION
—	COMPRESSED AIR N.L.

MOC : SS
PIPE SIZE :- 25MM Ø

NOTE :- COMPRESSOR LOCATION AND PIPE ROUTE MAY VARY AS PER SITE CONDITION.

KERALA STATE
DRUGS & PHARMACEUTICALS LTD
(A GOVERNMENT OF KERALA ENTERPRISE)

KALAVOOR P.O., ALAPPUZHA, KERALA, INDIA

CONSULTANT: KNACK TECHNOCRATS

42 AVINASH, J.P. ROAD, ANDHERI (W), MUMBAI - 400 053
TEL: 91 22 26314010, 26361629 FAX: 91 22 26315016
EMAIL: info@knacktechnocrats.com

ALL DIMENSIONS ARE IN MM UNLESS OTHERWISE SPECIFIED.

DRAWN BY	CHECKED BY	DATE	SCALE	DWG NO.
ABID H	JANSARI	27/09/2021	N.T.S	KTKSDPL-NBSVPLV/PID.1
TITLE PROPOSED COMPRESSED AIR PIPE ROUTE - FIRST FLOOR				
FILE E:\SVP LVP - KSDPL - 27-09-2021\Proposed compressed air pipe route - BFS machine				