


PROPOSED COMPRESSED AIR PIPE ROUTE - GROUND FLOOR  
(NON LUBRICANT - FOR BFS MACHINE)

27/09/2021

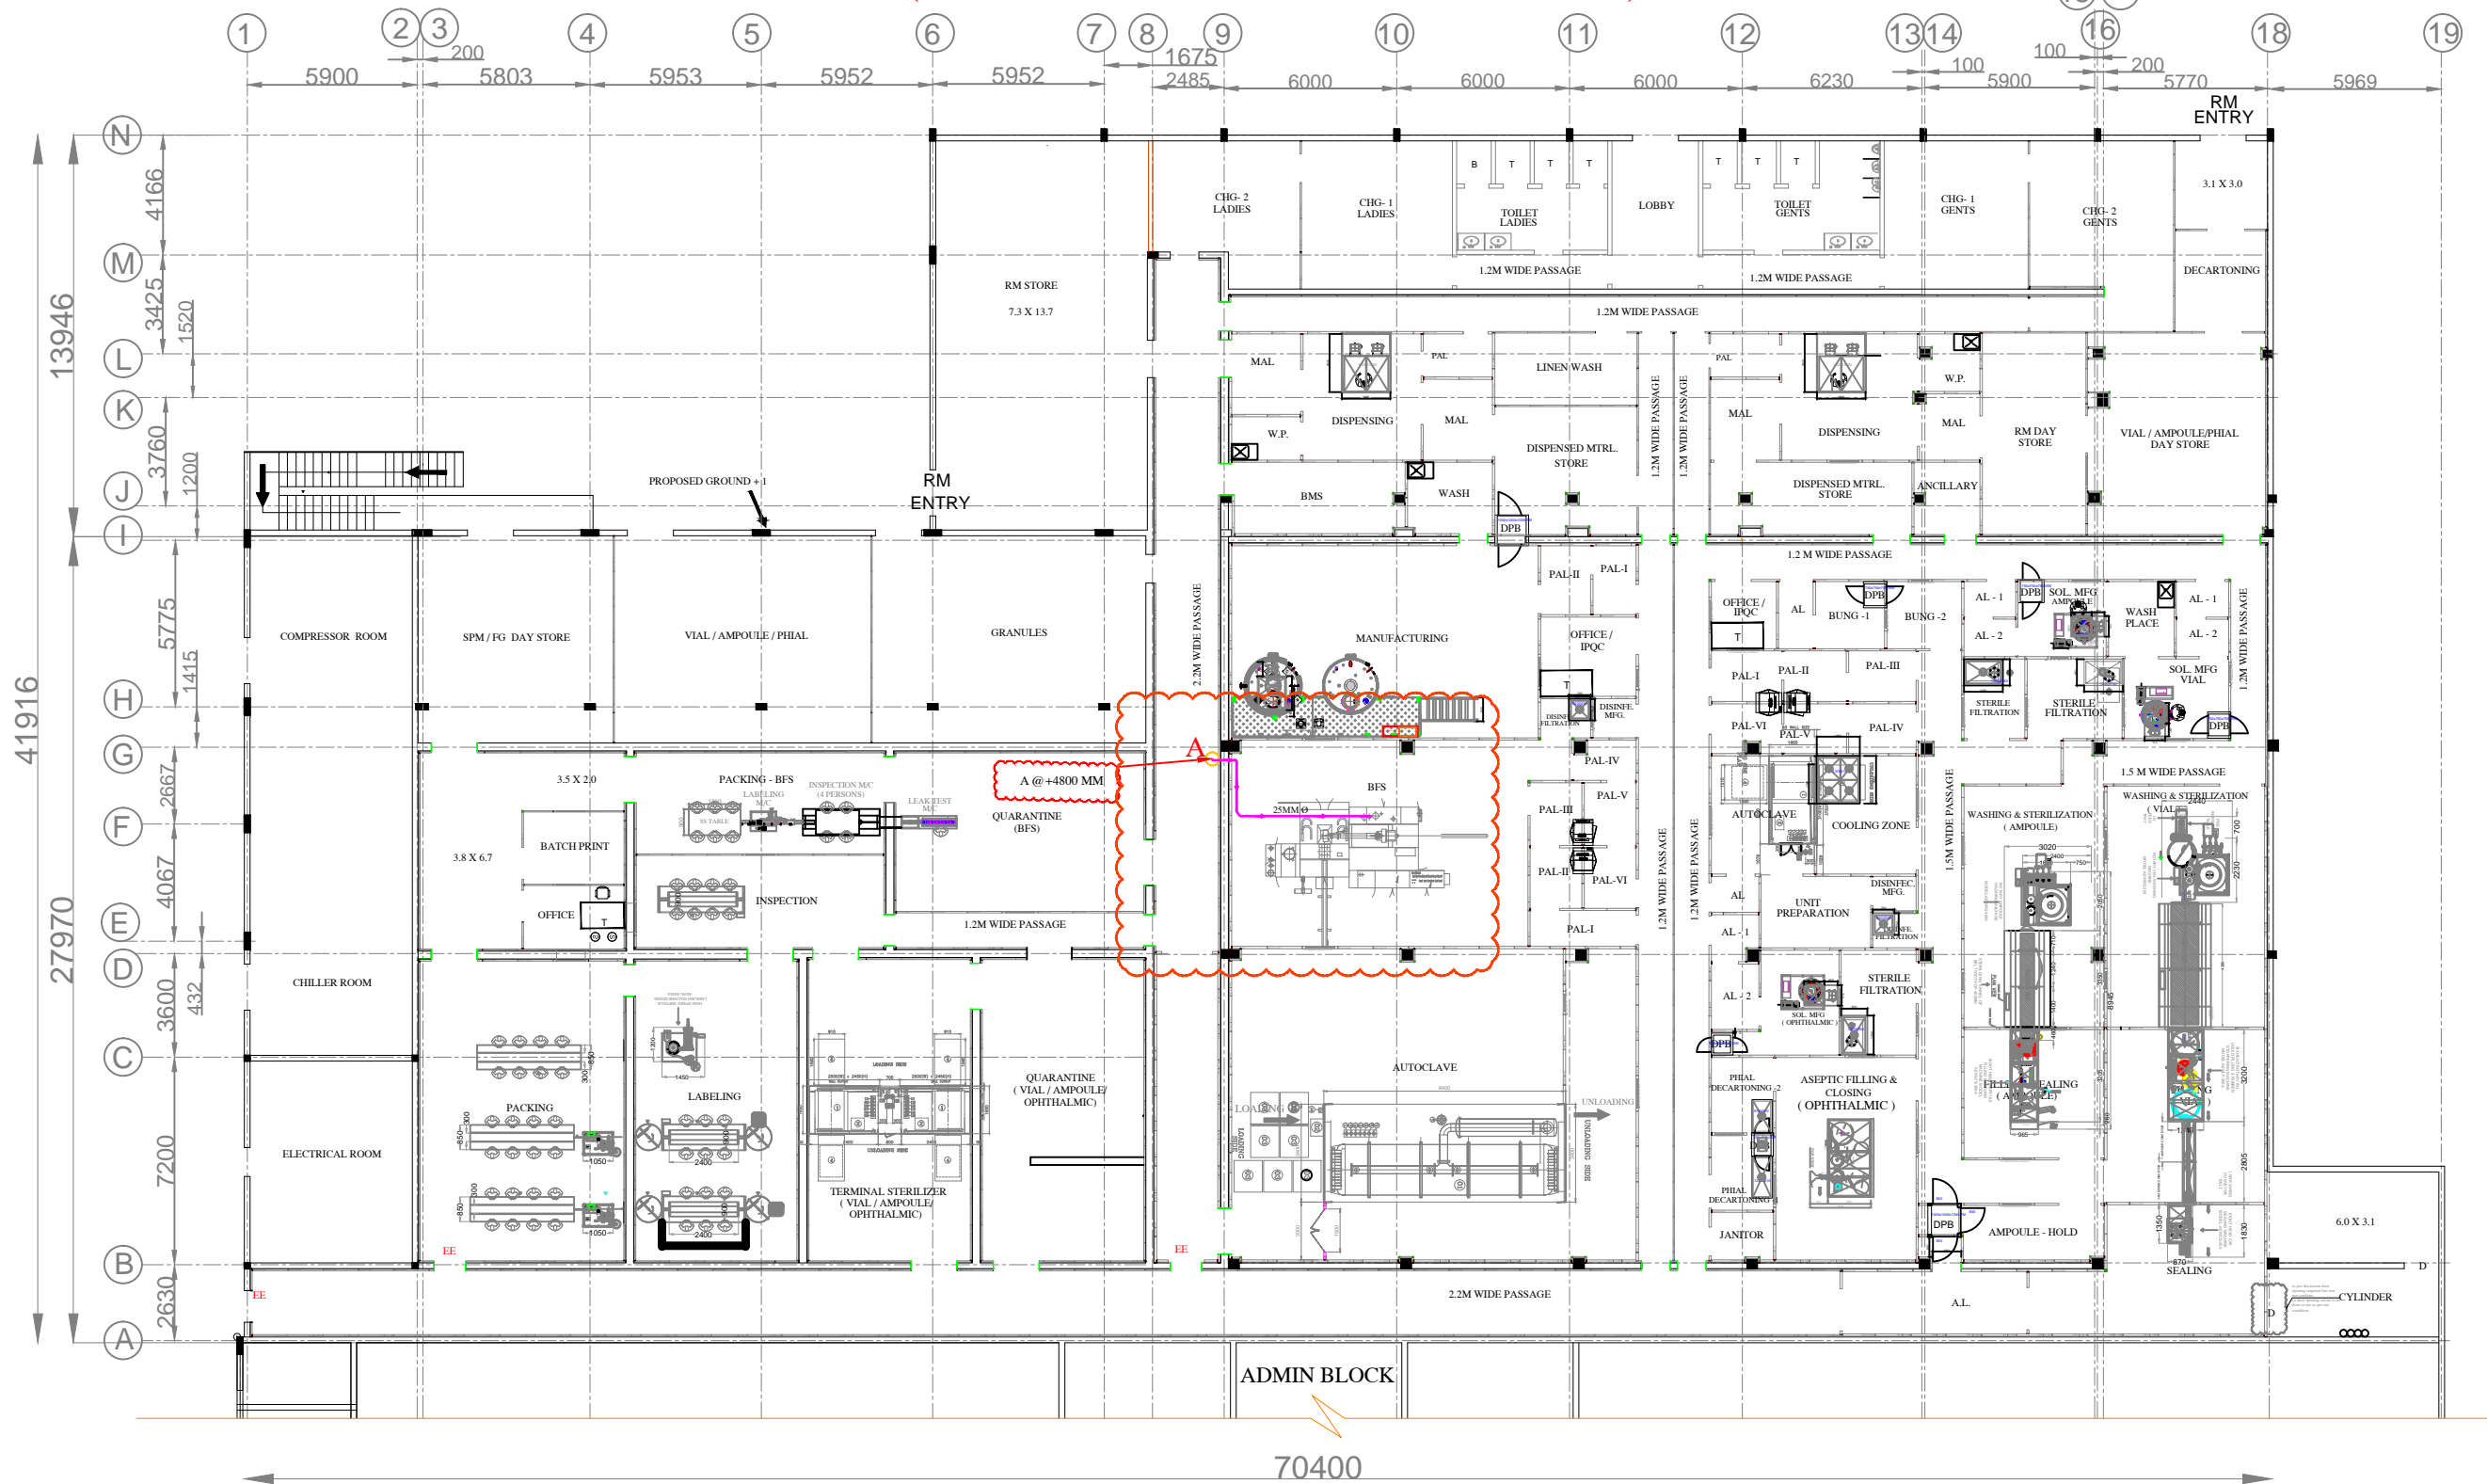

LEGEND :-

CODE	DESCRIPTION	
	COMPRESSED AIR N.L.	MOC : ALUMINIUM
		PIPE SIZE :- 25MM Ø

NOTE :- PIPE ROUTE MAY VARY AS PER SITE CONDITION.

KERALA STATE  
DRUGS & PHARMACEUTICALS LTD  
(A GOVERNMENT OF KERALA ENTERPRISE)

KALAVOOR P.O., ALAPPUZHA, KERALA, INDIA

CONSULTANT: KNACK TECHNOCRATS

42 AVINASH, J.P. ROAD, ANDHERI (W), MUMBAI - 400 053  
TEL: 91 22 26314010, 26361629 FAX: 91 22 26315016  
EMAIL: info@knacktechnocrats.com

ALL DIMENSIONS ARE IN MM UNLESS OTHERWISE SPECIFIED.

DRAWN BY	CHECKED BY	DATE	SCALE	DWG NO.
ABID H	IANSARI	27/09/2021	N.T.S	KT/KSDPL-NB/SVP/LVP/IF.4.4
TITLE PROPOSED COMPRESSED AIR PIPE ROUTE - GROUND FLOOR				
FILE E:\SVP LVP - KSDPL - 27-09-2021\Proposed compressed air pipe route - BFS machine				