
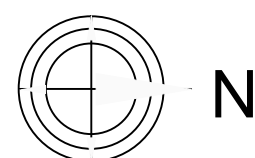


# AREA LAYOUT - GROUND FLOOR (BLOW UP - PACKING SECTION)

16 / 09 / 2021

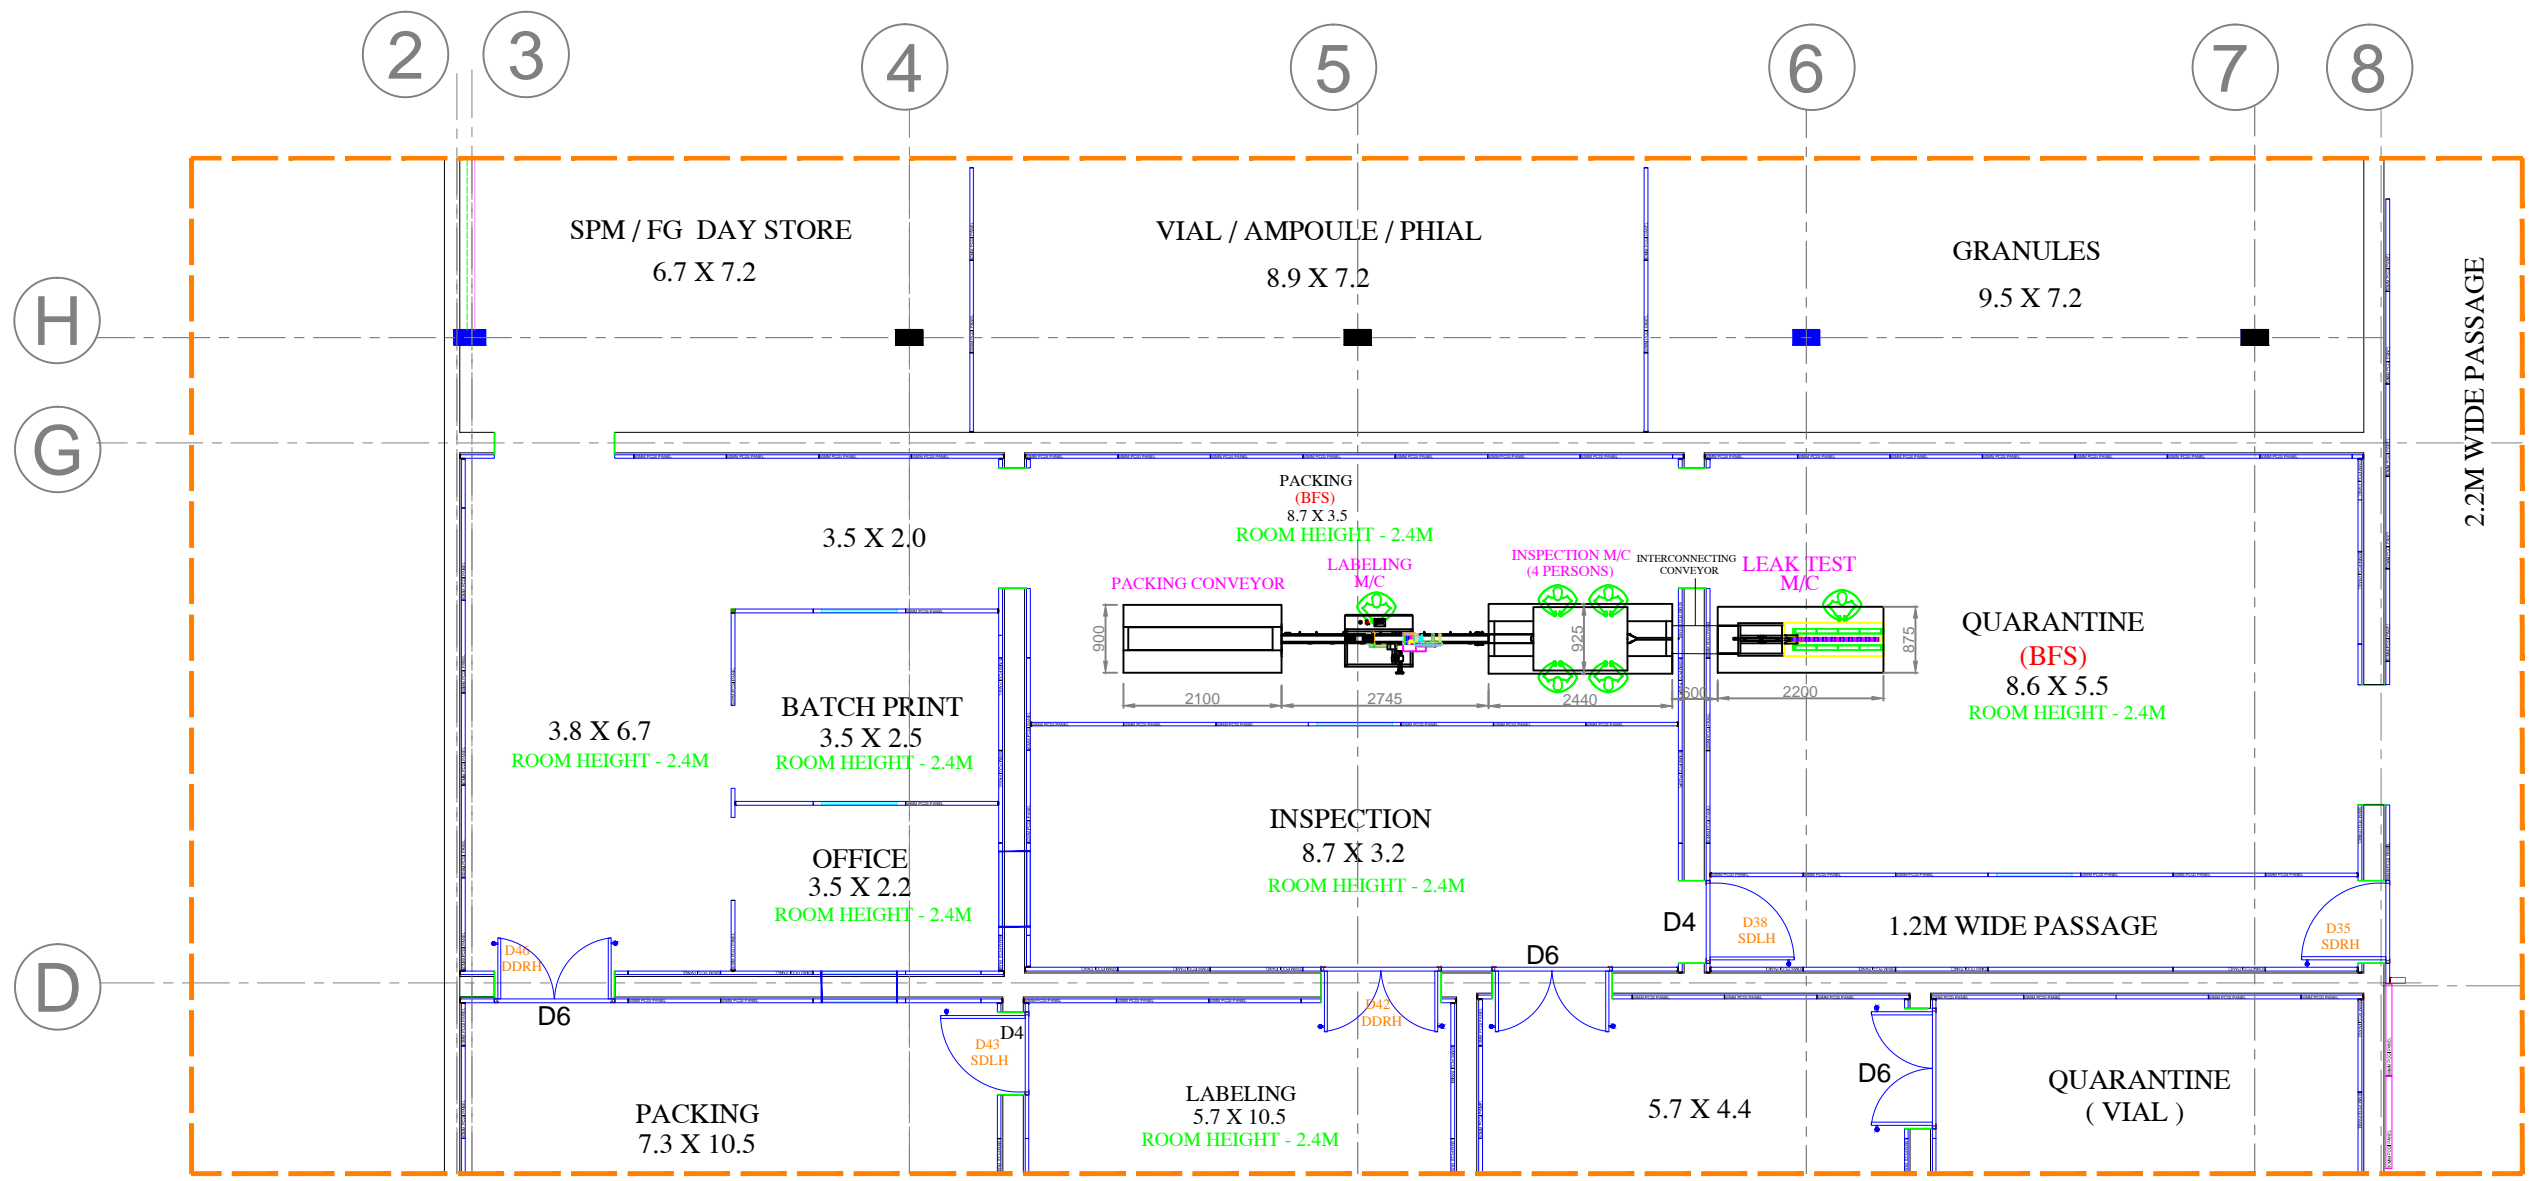

	<b>KERALA STATE DRUGS &amp; PHARMACEUTICALS LTD</b> (A GOVERNMENT OF KERALA ENTERPRISE)	
	KALAVOOR P.O., ALAPPUZHA, KERALA, INDIA	
	<b>CONSULTANT: KNACK TECHNOCRATS</b>	
42 AVINASH, J.P. ROAD, ANDHERI (W), MUMBAI - 400 053 TEL: 91 22 26314010, 26361629 FAX: 91 22 26315016 EMAIL: info@knacktechnocrats.com		
ALL DIMENSIONS ARE IN MM UNLESS OTHERWISE SPECIFIED.		
DRAWN BY	CHECKED BY	DATE
ABID H	I ANSARI	16 / 09 / 2021
TITLE	AREA LAYOUT - GROUND FLOOR - ( BLOW UP - PACKING SECTION)	
FILE	Z:\KSDPL NON-BETA\2021\SEPTEMBER\visit - 06-09-2021\inspection labeling packing leak	
SCALE	N.T.S	DWG NO. KTKSDPL-NB\SVPL\VP\A.1