


AREA LAYOUT - GROUND FLOOR (BLOW UP - PACKING SECTION)

16 / 09 / 2021

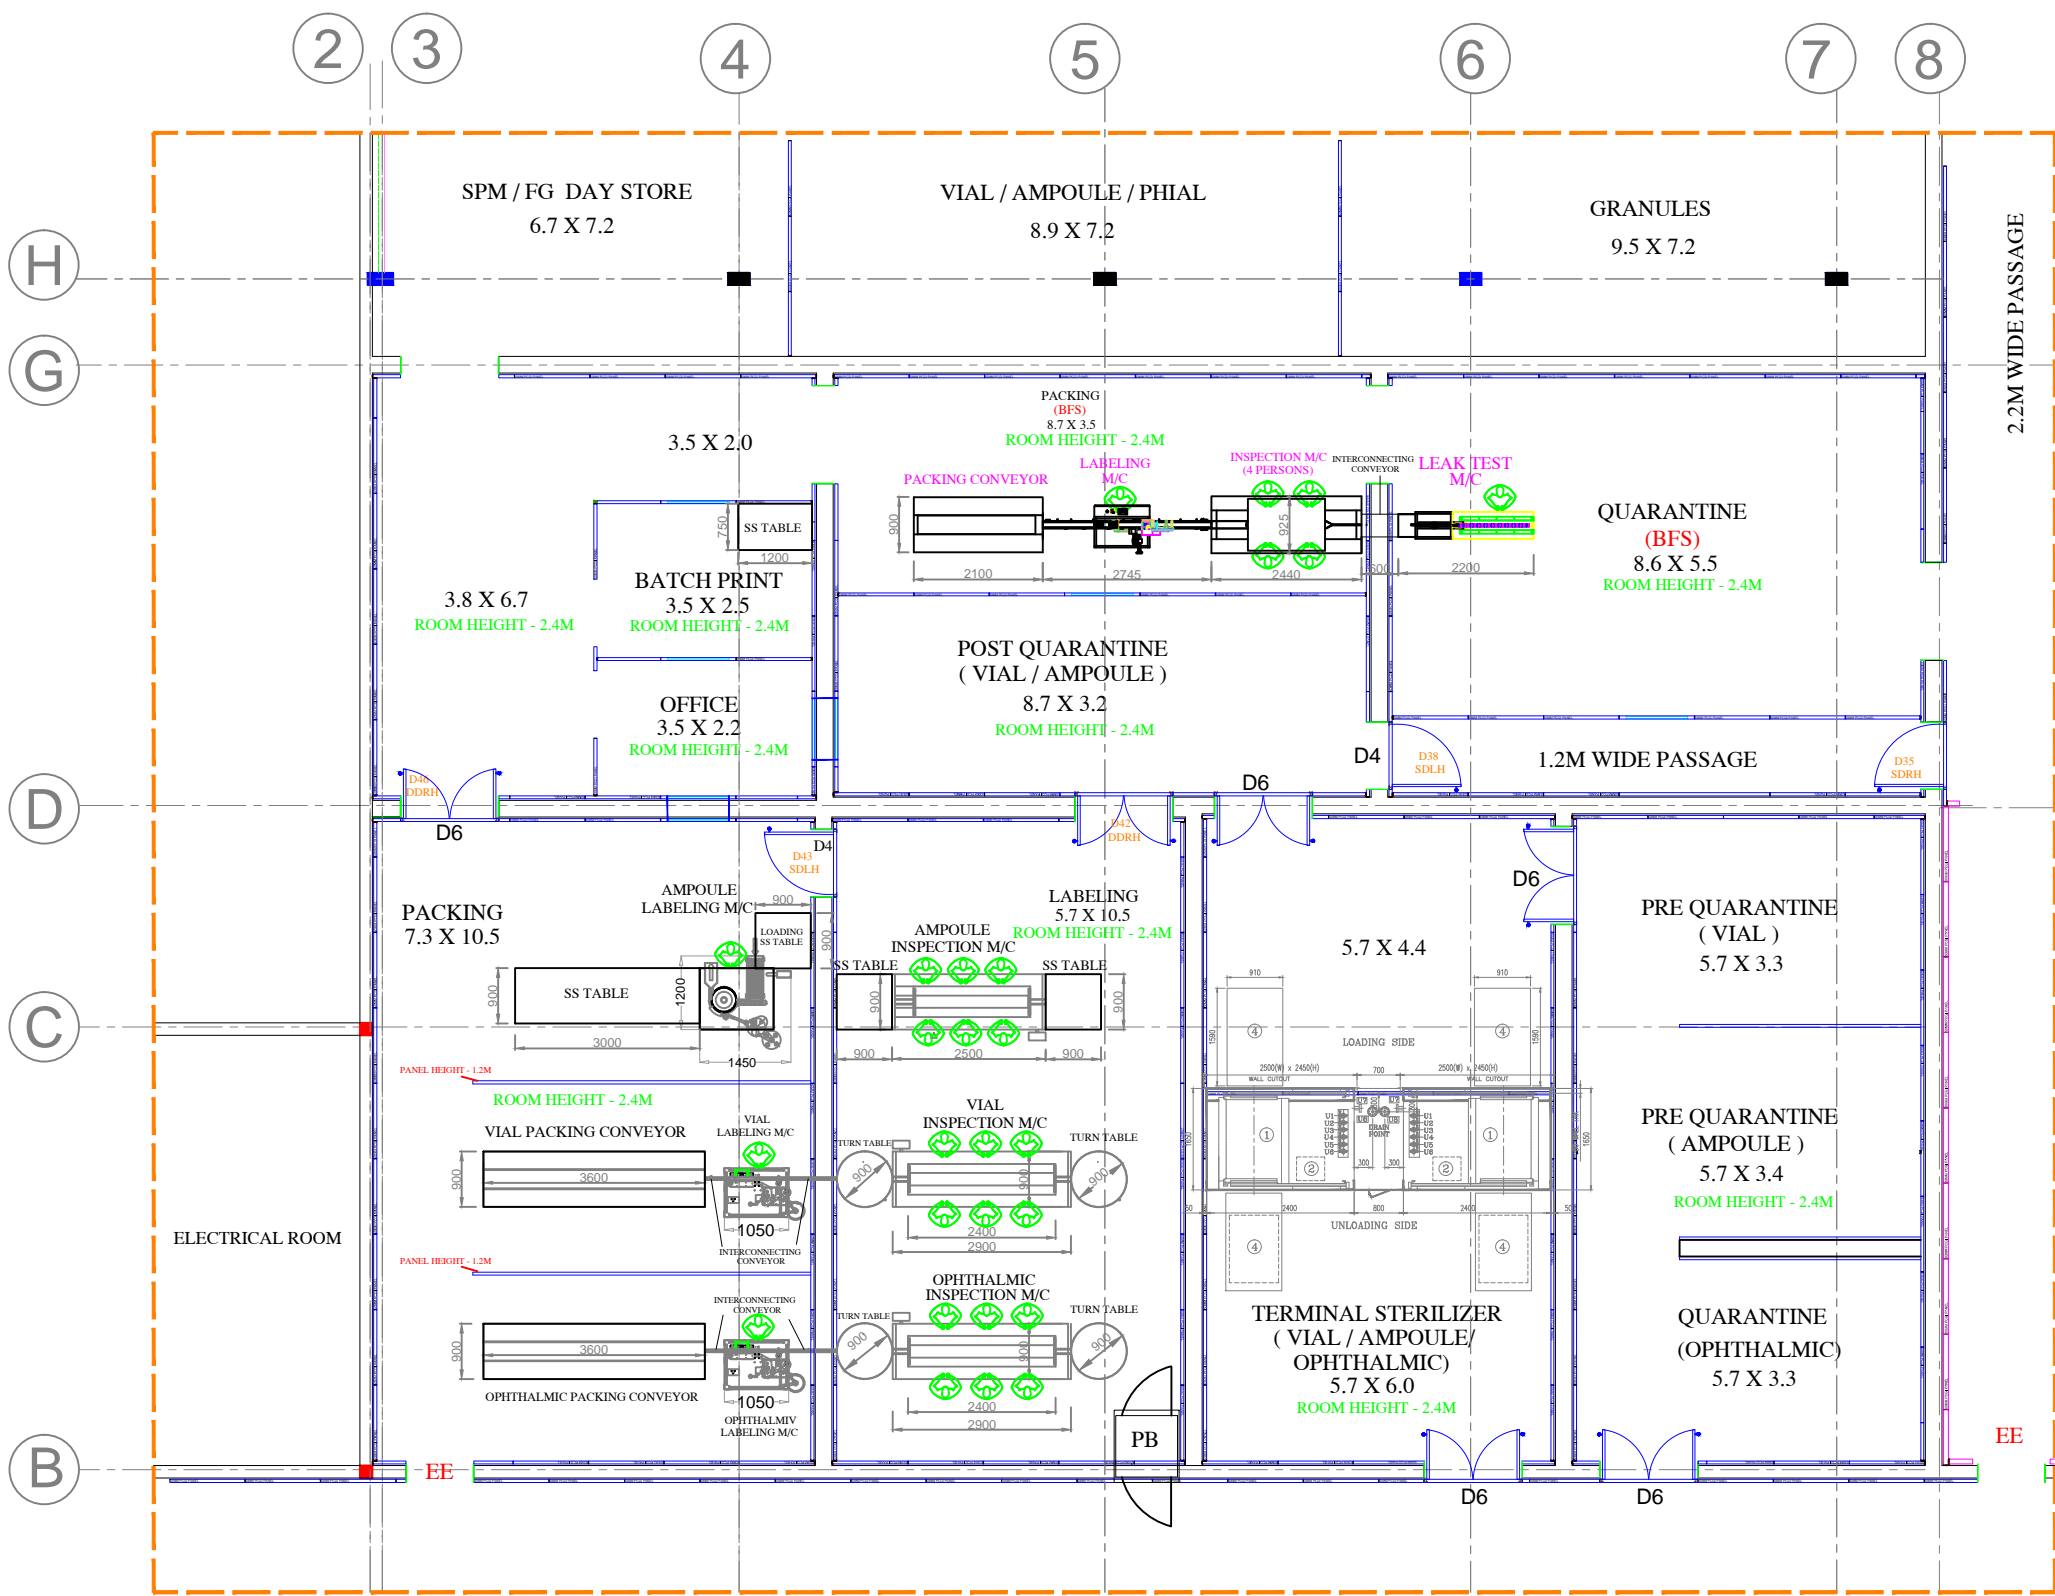

PRODUCED BY AN AUTODESK EDUCATIONAL PRODUCT

PRODUCED BY AN AUTODESK EDUCATIONAL PRODUCT

**KERALA STATE
DRUGS & PHARMACEUTICALS LTD**
(A GOVERNMENT OF KERALA ENTERPRISE)

KALAVOOR P.O., ALAPPUZHA, KERALA, INDIA

CONSULTANT: KNACK TECHNOCRATS

42 AVINASH, J.P. ROAD, ANDHERI (W), MUMBAI - 400 053
TEL: 91 22 26314010, 26361629 FAX: 91 22 26315016
EMAIL: info@knacktechnocrats.com

ALL DIMENSIONS ARE IN MM UNLESS OTHERWISE SPECIFIED.					
DRAWN BY	CHECKED BY	DATE	SCALE	DWG NO.	
ABID H	I ANSARI	16 / 09 / 2021	N.T.S	KT/KSDPL-NB/SVP/LVPA.1	
TITLE AREA LAYOUT - GROUND FLOOR - (BLOW UP - PACKING SECTION)					
FILE Z:\KSDPL NON-BETA\2021\SEPTEMBER\visit - 06-09-2021\inspection labeling packing					

